


**Amendment to the
AMENDED WATER CONTROL PLAN
Pine Tree Water Control District**

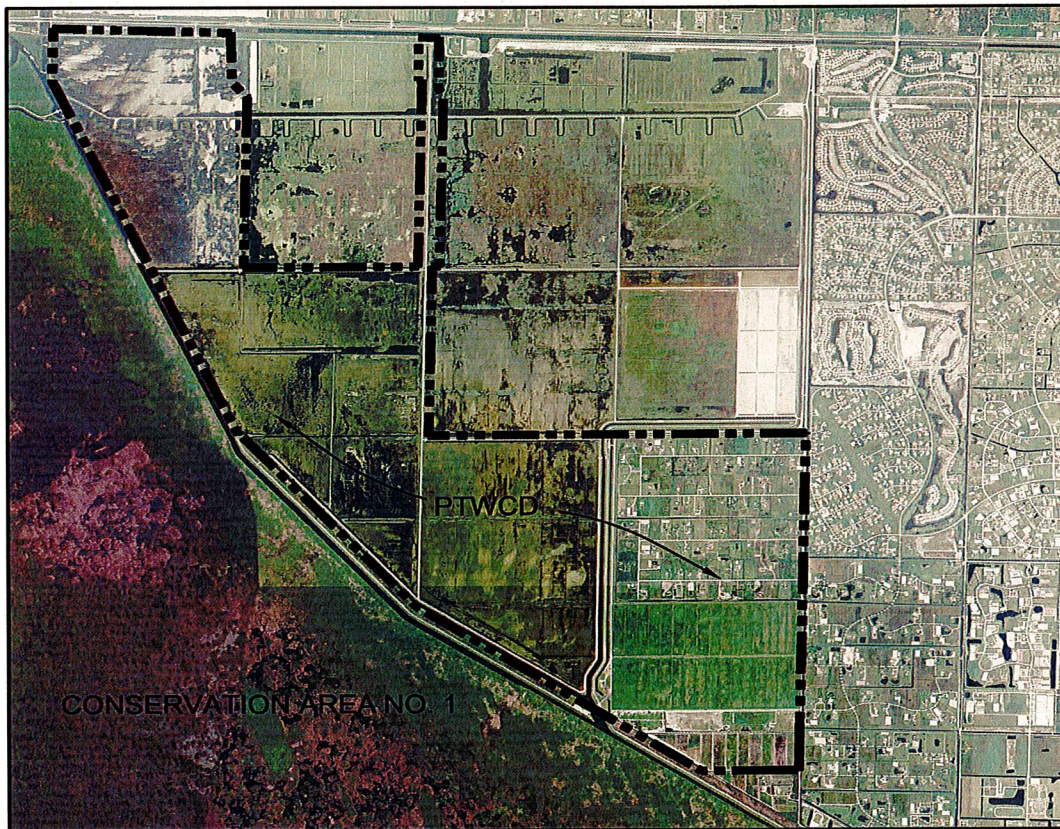

Prepared by:
Higgins Engineering, Inc.

August 2014


4623 Forest Hill Blvd., Suite 113
West Palm Beach, FL 33415
(561) 439-7807

09-20.1

Engineer's Certification

I hereby certify, as a Professional Engineer in the State of Florida, that the information in this Amended Water Control Plan for Pine Tree Water Control District was assembled under my direct responsible charge. The information provided herein was based in part on the information that was available and obtained from sources identified in this Amended Water Control Plan. This Plan is not intended or represented to be suitable for any reuse without specific verification or adoption by the Engineer. This Certification is provided in accordance with the Florida Board of Professional Engineers' Rule on Certification under Chapter 61G15-29, Florida Administrative Code.

In accordance with Section 298.301(1), and Section 298.225(8) , F.S., I hereby certify that all the land subject to the previously adopted Plans for Pine Tree Water Control District, to the extent that said lands are affected by the Amendment to the Amended Water Control Plan for PINE TREE WATER CONTROL DISTRICT, comply with the criteria set forth in Section 298.225(8), F.S. wherein the Amendment does "not result in a revision of the District 's current Plan or require the increase of any levy assessments or taxes beyond the maximum amount previously authorized by general law, special law or judicial proceeding, a change in the use or said assessments or taxes or substantial change to District facilities, or that it is a minor insubstantial amendment to district plans or engineer's reports". "Minor, insubstantial amendments include amendments to the water control plan, which replace, relocate, reconstruct, or improve and upgrade district facilities and operations consistent with the adopted water control plan, but which do not require increasing assessments beyond the maximum authorized by law or amendments to engineer's reports which do not increase the total assessment of benefits."

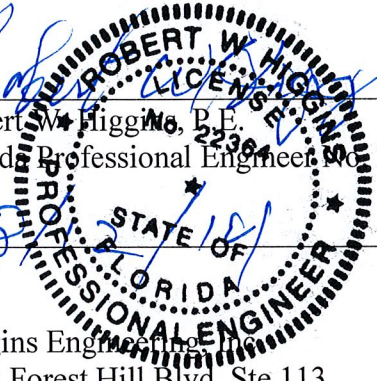
Robert W. Higgins, P.E.
Florida Professional Engineer No. 22364

Date 5/22/18
Higgins Engineering, Inc.
4623 Forest Hill Blvd, Ste 113
West Palm Beach, FL 33415

(Reproductions are not valid unless signed,
Dated and embossed with an Engineer's Seal)

Disclaimer

This document is a copy and is being provided at the request of Pine Tree Water Control District for informational purposes only. The signed and sealed original of this document was filed with Pine Tree Water Control District, 12300 Forest Hill Boulevard, Wellington, Florida.

Table of Contents

	Page
Engineer's Certification	<i>i</i>
Disclaimer	<i>ii</i>
Table of Contents	<i>iii</i>
Section I. Introduction	<i>1</i>
A. General	
B. Current Status of the Amended Water Control Plan	
Section II Amendment to the Amended Water Control Plan	1
A. Description	
B. Amended Maintenance Responsibilities	
Section III Exhibits	2
Exhibit 1 – Location Map	
Exhibit 2 – Rustic Ranches Drainage System	

I. INTRODUCTION

A. General

The purpose of this Amendment to the Amended Water Control Plan is to revise and amend the current Amended Water Control Plan (f/k/a Plan of Reclamation), approved by the District on behalf of Pine Tree Water Control District (see Exhibit 1). The District Board, with concurrence from the District Engineer, authorized this Amendment to the Amended Water Control Plan.

B. Current Status of the Amended Water Control Plan

The improvements specified in the Amended Water Control Plan, as previously amended, consist generally of a water management system and associated improvements. However, the option to install a new 18,000 gallon per minute pump station has not been implemented.

II. AMENDMENT TO THE AMENDED WATER CONTROL PLAN



A. Description

Presently, the Rustic Ranches area within the District drains by gravity westward to the South Florida Water Management District seepage collector canal. This gravity water control structure is a flashboard riser connected to a culvert. The Amended Water Control Plan, at the direction of the Board of Supervisors, included an analysis of installing an 18,000 gallon per minute pump station to drain Rustic Ranches. The cost of this improvement was estimated to be \$684,000. Since then, the Board has decided the cost versus benefit is not sufficient to justify the installation of the pump station. However, the Board continues to deliberate proposed improvements to the gravity control structure. Once these improvements are decided by the Board, then the water control plan will be modified to reflect the new water control structure.

B. Amended Maintenance Responsibilities

Maintenance responsibilities for the Pine Tree Water Control District will remain the same as they are today.

EXHIBITS

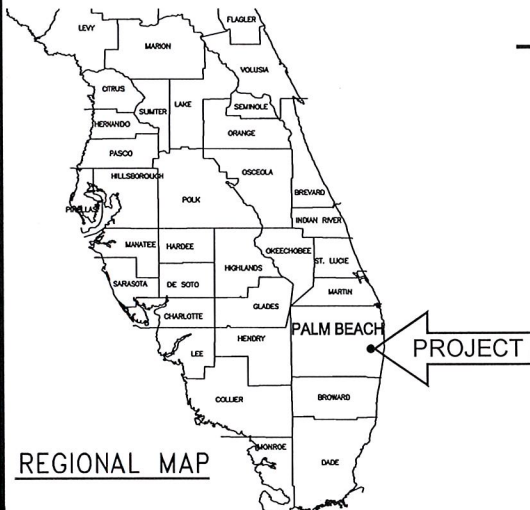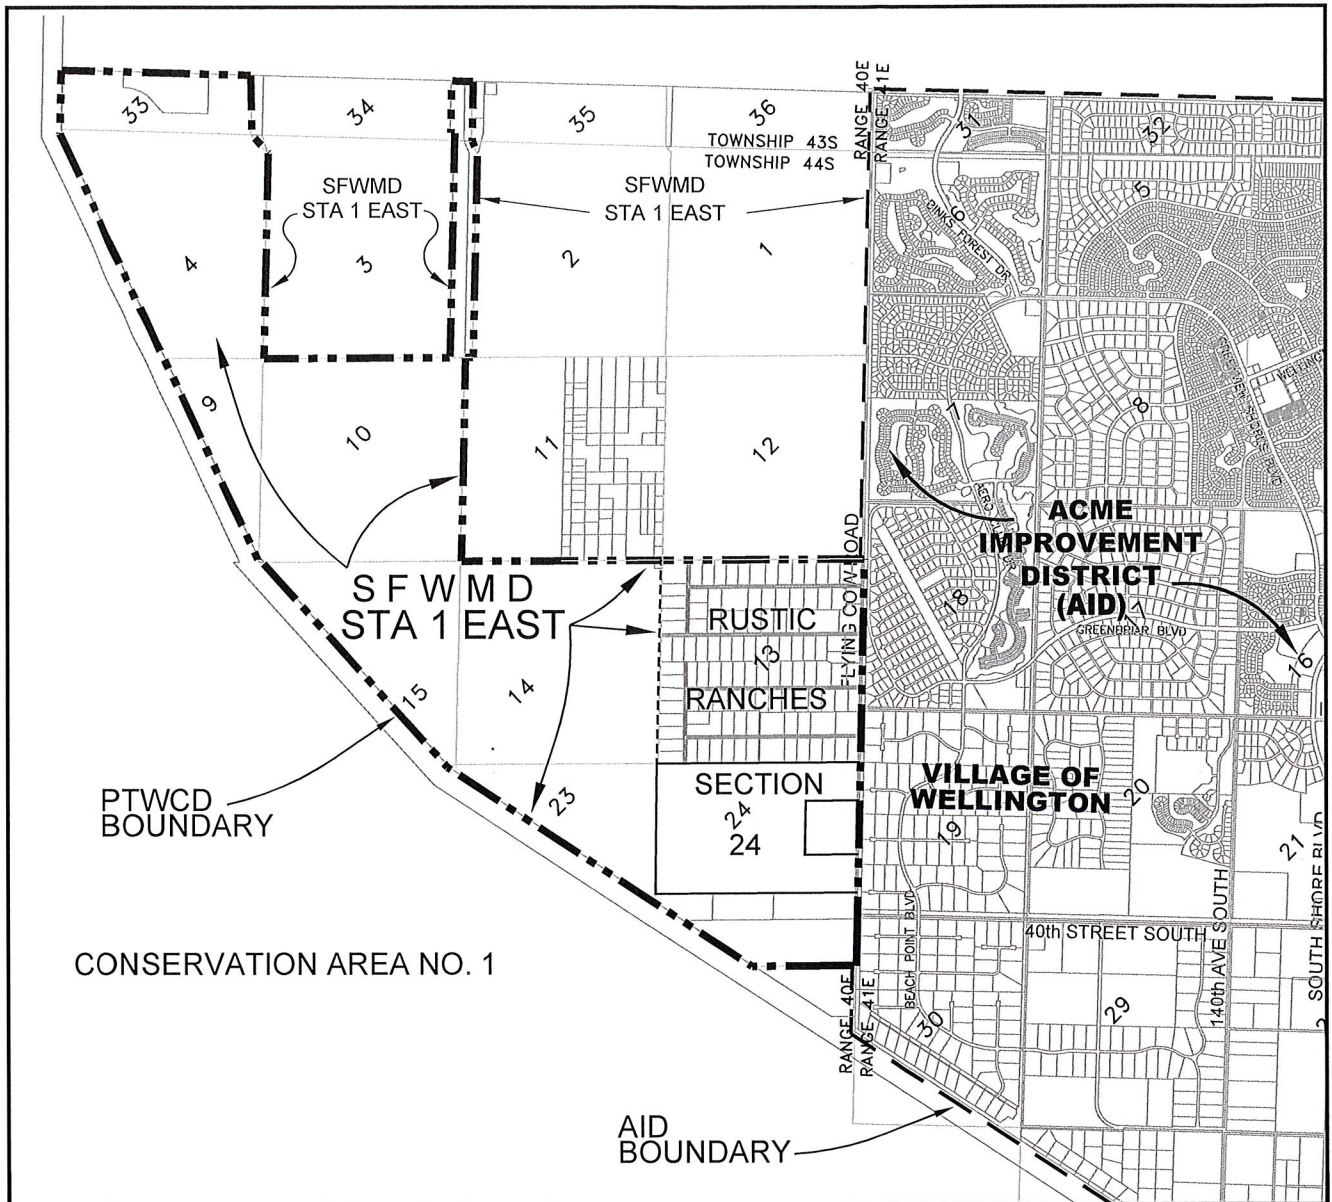

VICINITY MAP

N.T.S.



0721-Rustic\LocMap-3C amendment.dwg




HIGGINS ENGINEERING, INC.

4623 FOREST HILL BLVD.
WEST PALM BEACH, FLORIDA 33415
ENGINEERING BUSINESS NO.4209
561-439-7807

PINE TREE WATER CONTROL DISTRICT AMENDMENT TO THE AMENDED WATER CONTROL PLAN LOCATION MAP PALM BEACH COUNTY, FL

DESIGNED —	DRAWN D.A.B.	CHECKED <i>Rust</i>	JOB NO. 09-20.1
DATE 11/08	SCALE 1"=5000'	APPROVED <i>Rust</i>	SHT. 1 OF 1

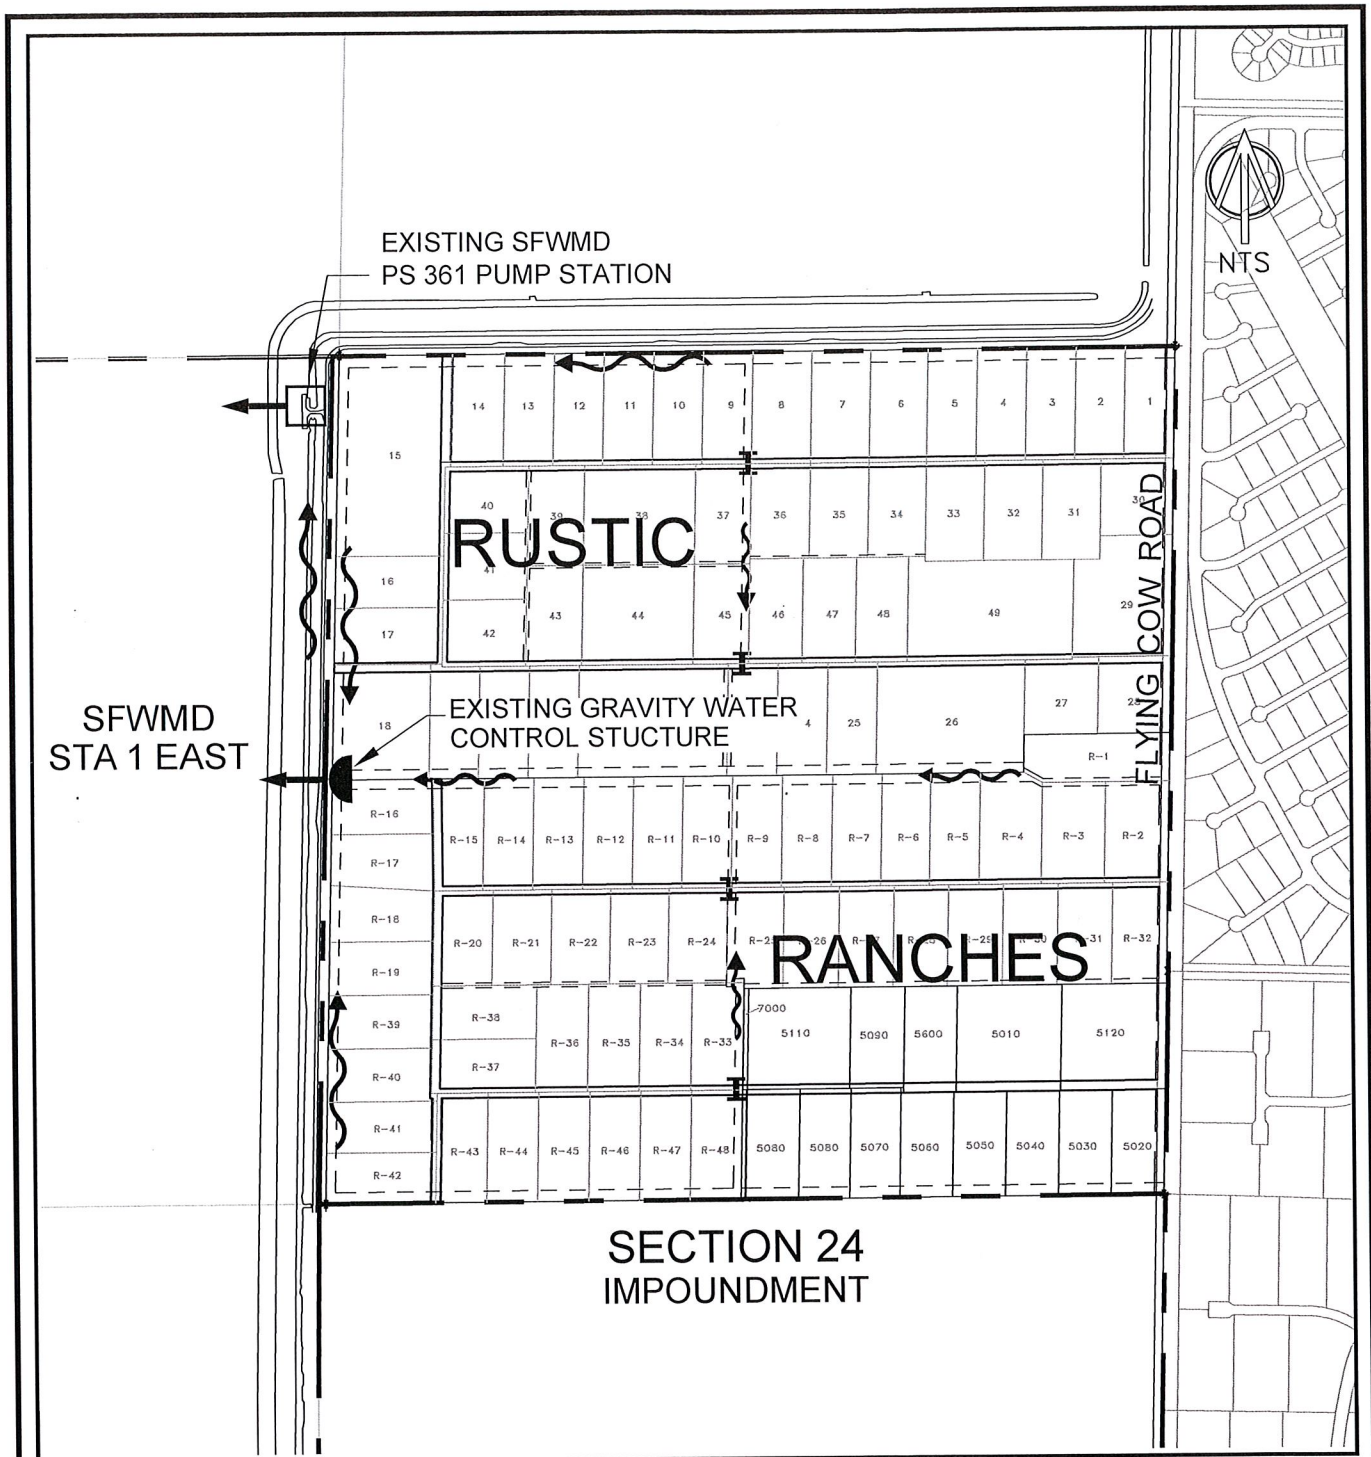

07214-PTWCD-Rustic\0721-Rustic\Exh7-1A amend.dwg



HIGGINS ENGINEERING, INC.

4623 FOREST HILL BLVD.
WEST PALM BEACH, FLORIDA 33415
ENGINEERING BUSINESS NO.4209
561-439-7807

PINE TREE WATER CONTROL DISTRICT
RUSTIC RANCHES DRAINAGE SYSTEM

PALM BEACH COUNTY, FL

DESIGNED
S.J.N.

DRAWN
D.A.B.

CHECKED
Rust

JOB NO.
09-20.1

DATE
6/09

SCALE
N.T.S.

APPROVED
Rust

SHT. 1 OF 1

EXHIBIT 2